

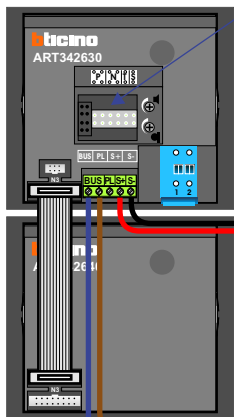
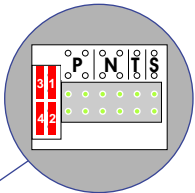


— = systeemkabel
 Bij andere getwiste kabel 66% afstand!
 Bij ongetwiste kabel max. 50 meter buitenpost naar videofoon.
 UTP op aanvraag.



Bij installatie zonder beeld niet nodig

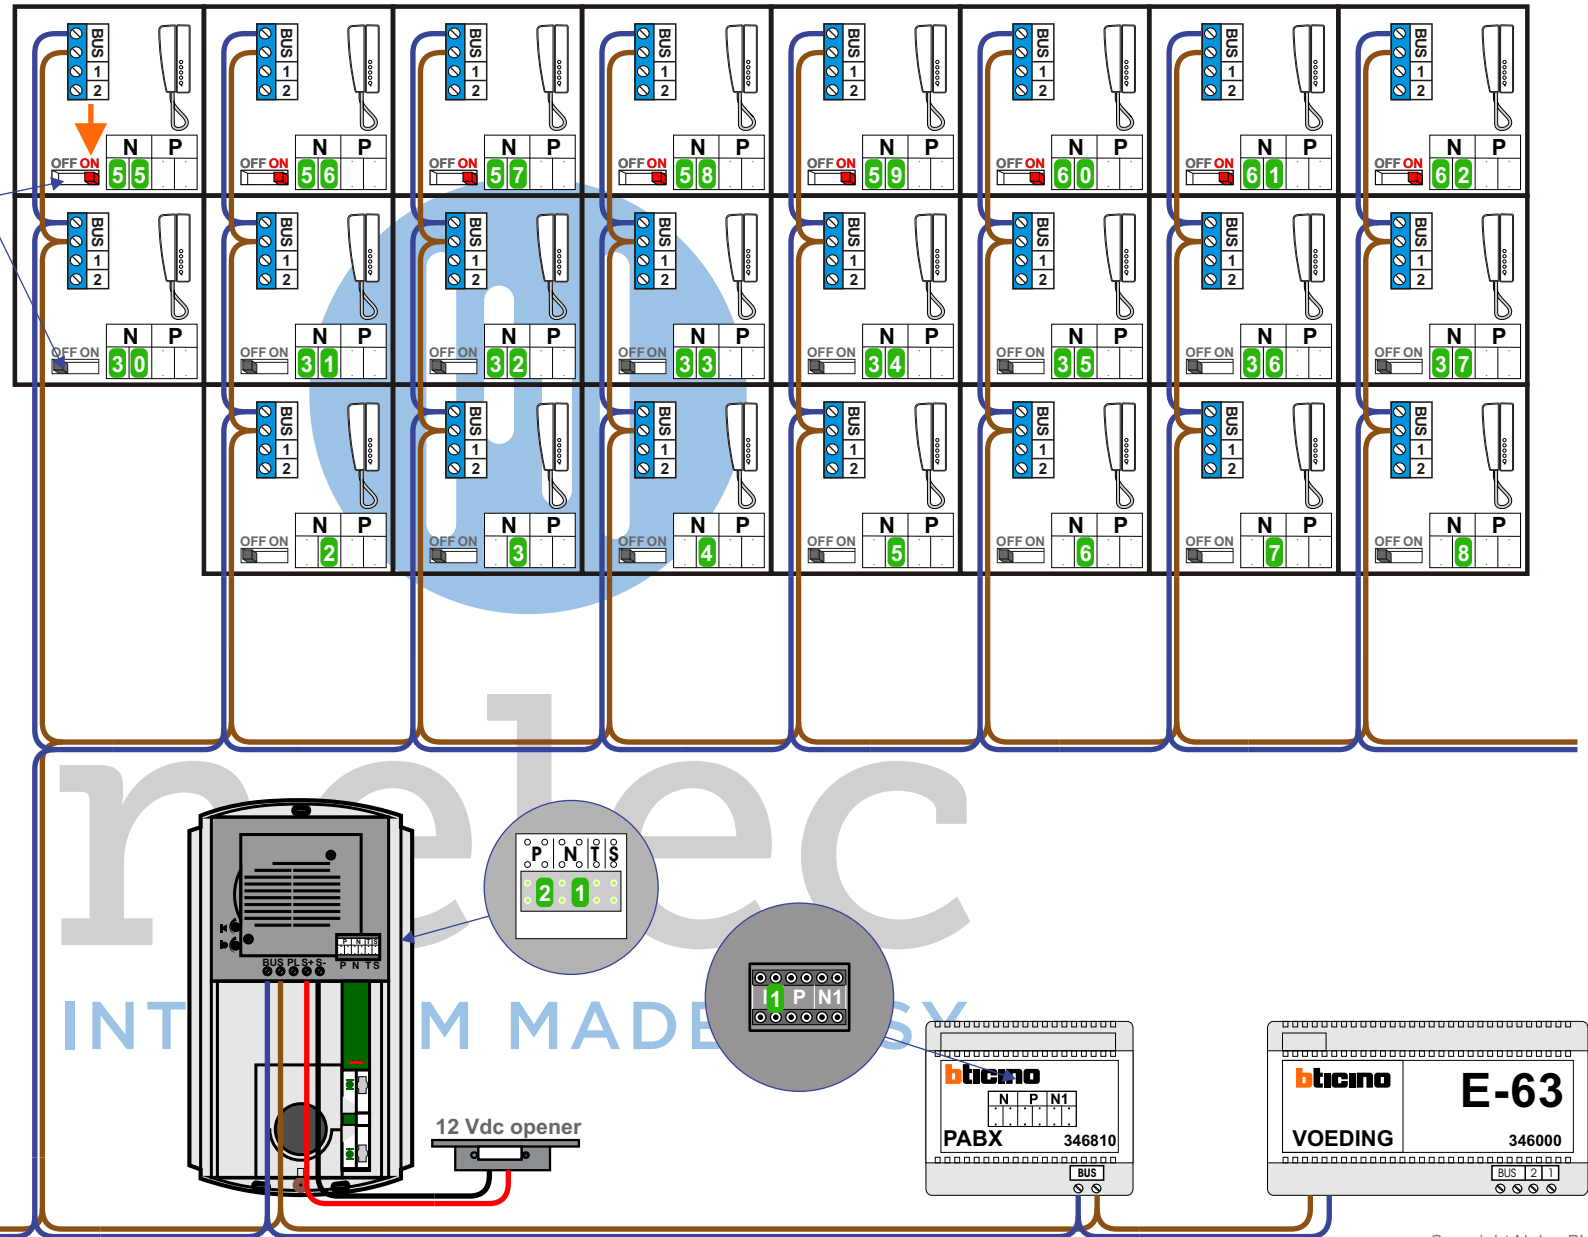


12 Vdc opener

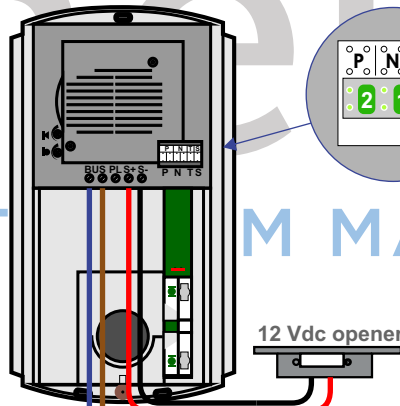


12 Vdc opener

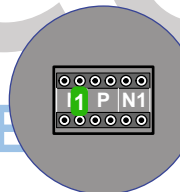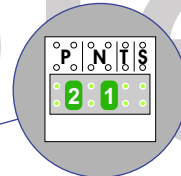

Max. 290 meter

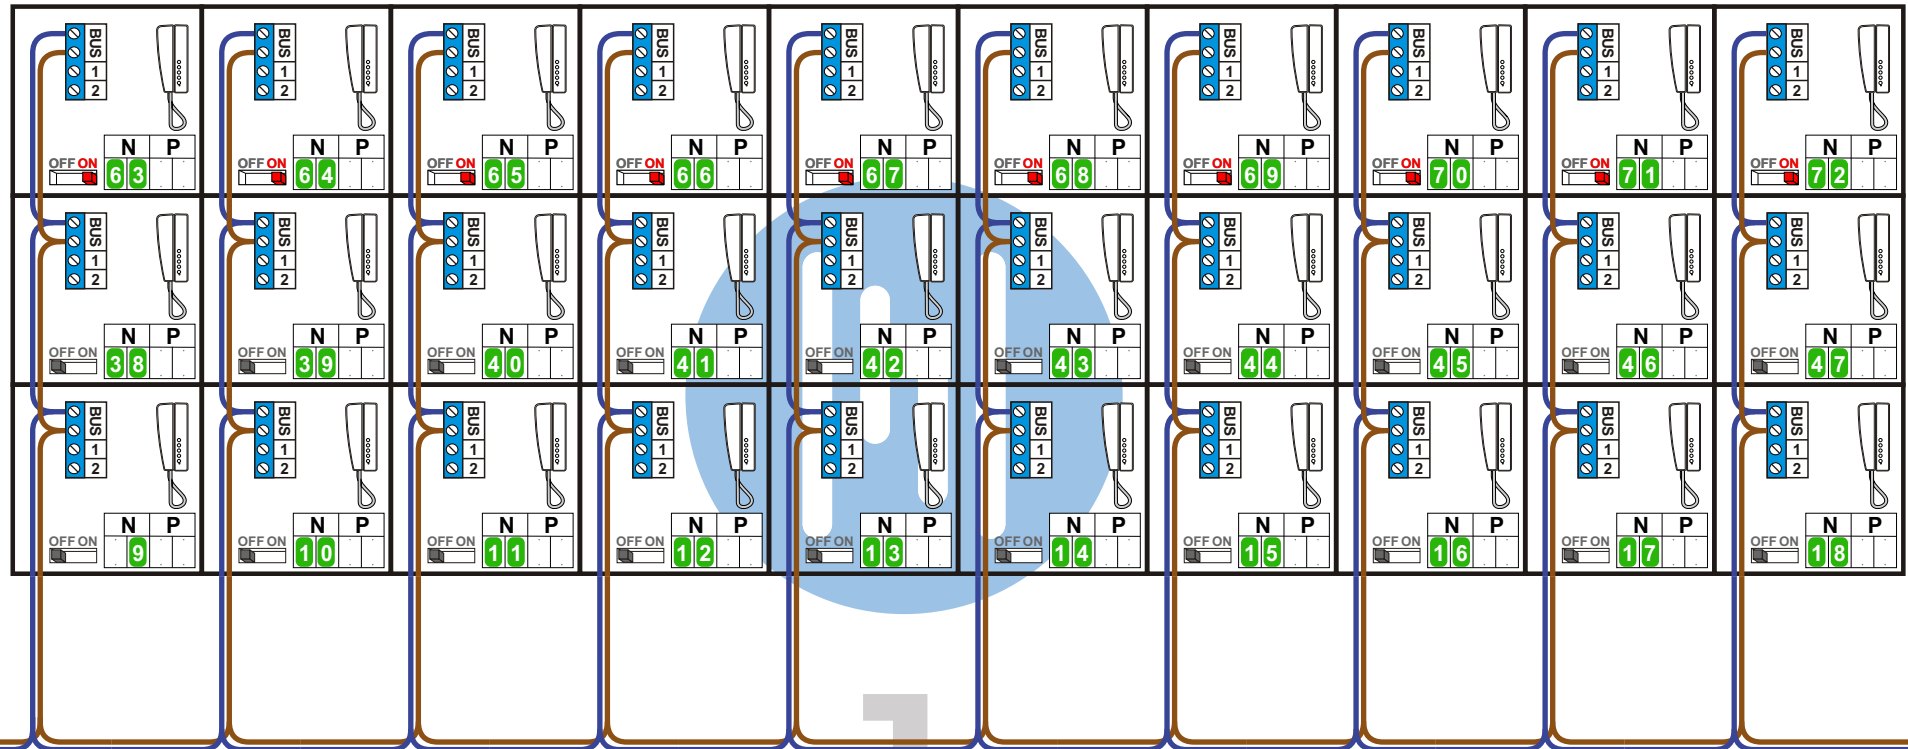

nelec
INTERCOM MADE EASY

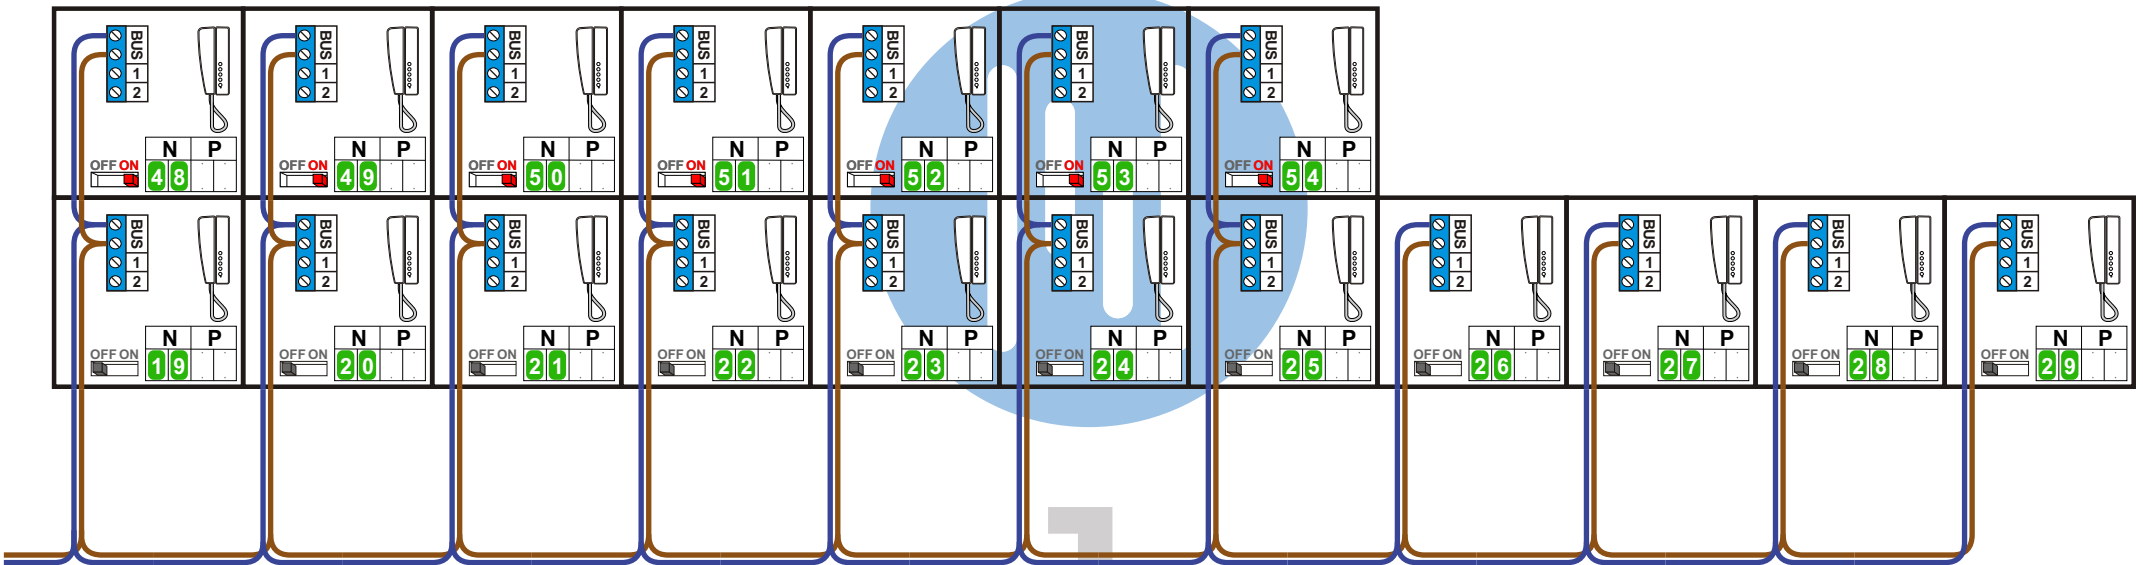

nelec
INTERCOM MADE EASY

Huisnummer	N-waarde
100 (tel centrale)	1
3	2
101	3
102	4
103	5
104	6
105	7
106	8
107	9
108	10
109	11
110	12
111	13
112	14
113	15
114	16
115	17
116	18
117	19
118	20
119	21
120	22
121	23
122	24
123	25
124	26
125	27
126	28
127	29

Huisnummer	N-waarde
202	30
203	31
204	32
205	33
206	34
207	35
208	36
209	37
210	38
211	39
213	40
214	41
215	42
216	43
217	44
218	45
219	46
220	47
221	48
222	49
223	50
224	51
225	52
226	53
227	54

Huisnummer	N-waarde
303	55
304	56
305	57
306	58
307	59
308	60
309	61
310	62
311	63
315	64
316	65
317	66
318	67
319	68
320	69
321	70
322	71
323	72