


— = systeemkabel
 Bij andere getwiste kabel 66% afstand!
 Bij ongetwiste kabel max. 50 meter buitenpost naar videofoon.
 UTP op aanvraag.

M-40

 De aders moeten echt OP de connector doorgelust worden!

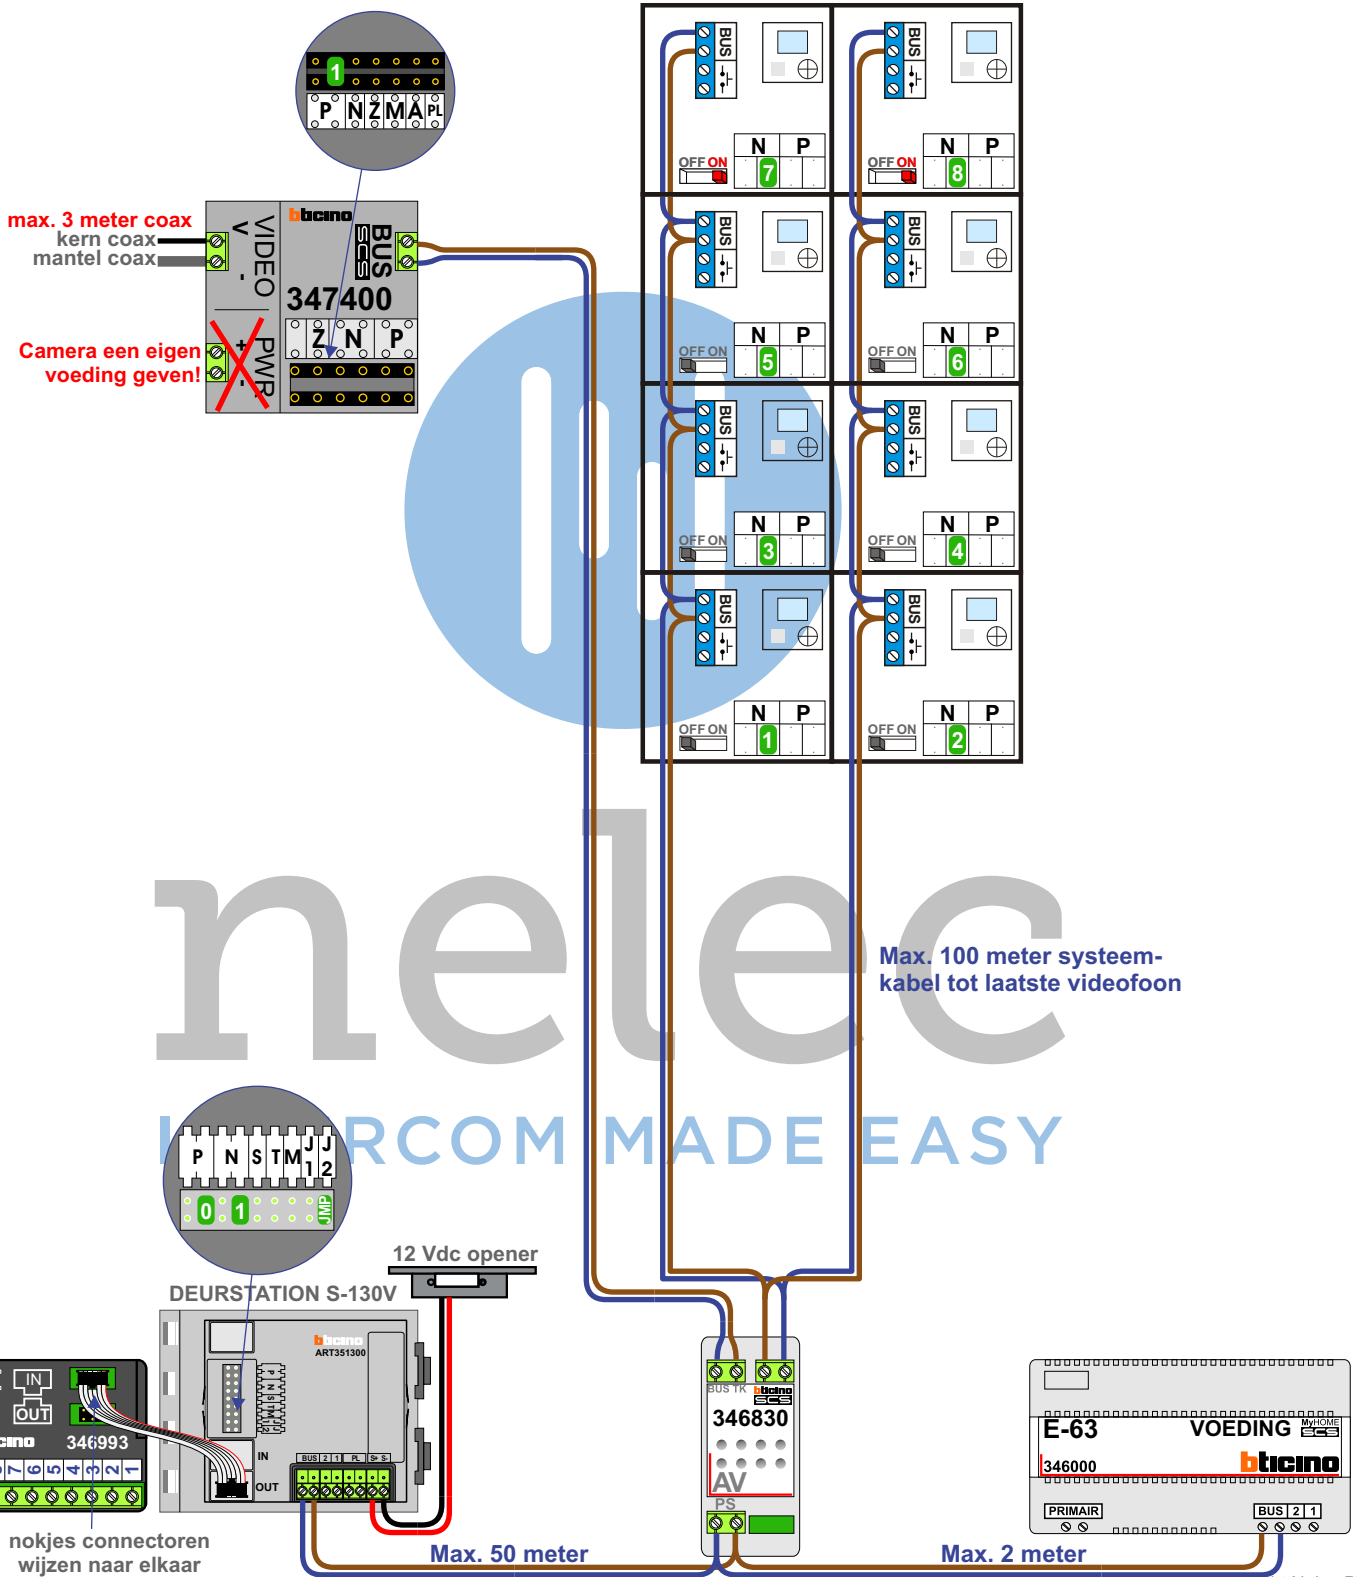

N-waarde	Huisnummer
1	17
2	19
3	21
4	23
5	25
6	27
7	29
8	31

N-waarde	Huisnummer
1	33
2	35
3	37
4	39
5	41
6	43
7	45
8	47

N-waarde	Huisnummer
1	81
2	83
3	85
4	87
5	89
6	91
7	93
8	95

N-waarde	Huisnummer
1	97
2	99
3	101
4	103
5	105
6	107
7	109
8	111

N-waarde	Huisnummer
1	145
2	147
3	149
4	151
5	153
6	155
7	157
8	159

N-waarde	Huisnummer
1	161
2	163
3	165
4	167
5	169
6	171
7	173
8	175

N-waarde	Huisnummer
1	209
2	211
3	213
4	215
5	217
6	219
7	221
8	223

N-waarde	Huisnummer
1	225
2	227
3	229
4	231
5	233
6	235
7	237
8	239